


EDIFICIO AMBAR BEACH  
 PLANTA 21ª ESCALERA 2  
 E:1/75

	ESC. 1										ESC. 2									
21	A	B	B	B	A	A	A	A	A	A	A	B	B	B	A	A	A	A	A	A
20	A	B	C	D	A	A	A	A	A	A	A	B	C	D	A	A	A	A	A	A
19	A	B	C	D	A	A	A	A	A	A	A	B	C	D	A	A	A	A	A	A
18	A	B	C	D	A	A	A	A	A	A	A	B	C	D	A	A	A	A	A	A
17	A	B	C	D	A	A	A	A	A	A	A	B	C	D	A	A	A	A	A	A
16	A	B	C	D	A	A	A	A	A	A	A	B	C	D	A	A	A	A	A	A
15	A	B	C	D	A	A	A	A	A	A	A	B	C	D	A	A	A	A	A	A
14	A	B	C	D	A	A	A	A	A	A	A	B	C	D	A	A	A	A	A	A
13	A	B	C	D	A	A	A	A	A	A	A	B	C	D	A	A	A	A	A	A
12	A	B	C	D	A	A	A	A	A	A	A	B	C	D	A	A	A	A	A	A
11	A	B	C	D	A	A	A	A	A	A	A	B	C	D	A	A	A	A	A	A
10	A	B	C	D	A	A	A	A	A	A	A	B	C	D	A	A	A	A	A	A
9	A	B	C	D	A	A	A	A	A	A	A	B	C	D	A	A	A	A	A	A
8	A	B	C	D	A	A	A	A	A	A	A	B	C	D	A	A	A	A	A	A
7	A	B	C	D	A	A	A	A	A	A	A	B	C	D	A	A	A	A	A	A
6	A	B	C	D	A	A	A	A	A	A	A	B	C	D	A	A	A	A	A	A
5	A	B	C	D	A	A	A	A	A	A	A	B	C	D	A	A	A	A	A	A
4	A	B	C	D	A	A	A	A	A	A	A	B	C	D	A	A	A	A	A	A
3	A	B	C	D	A	A	A	A	A	A	A	B	C	D	A	A	A	A	A	A
2	A	B	C	D	A	A	A	A	A	A	A	B	C	D	A	A	A	A	A	A
1	A	B	C	D	A	A	A	A	A	A	A	B	C	D	A	A	A	A	A	A

SUPERFICIES


SUP. CONSTRUIDA CERRADA=165,00 M2  
 TERRAZAS CUBIERTAS = 31,65 M2  
 TERRAZAS DESCUBIERTAS = 17,00 M2  
 TERRAZAS PERGOLAS = 23,55 M2  
 ELEMENTOS COMUNES = 33,00 M2  
**TOTAL = 270,20 M2**

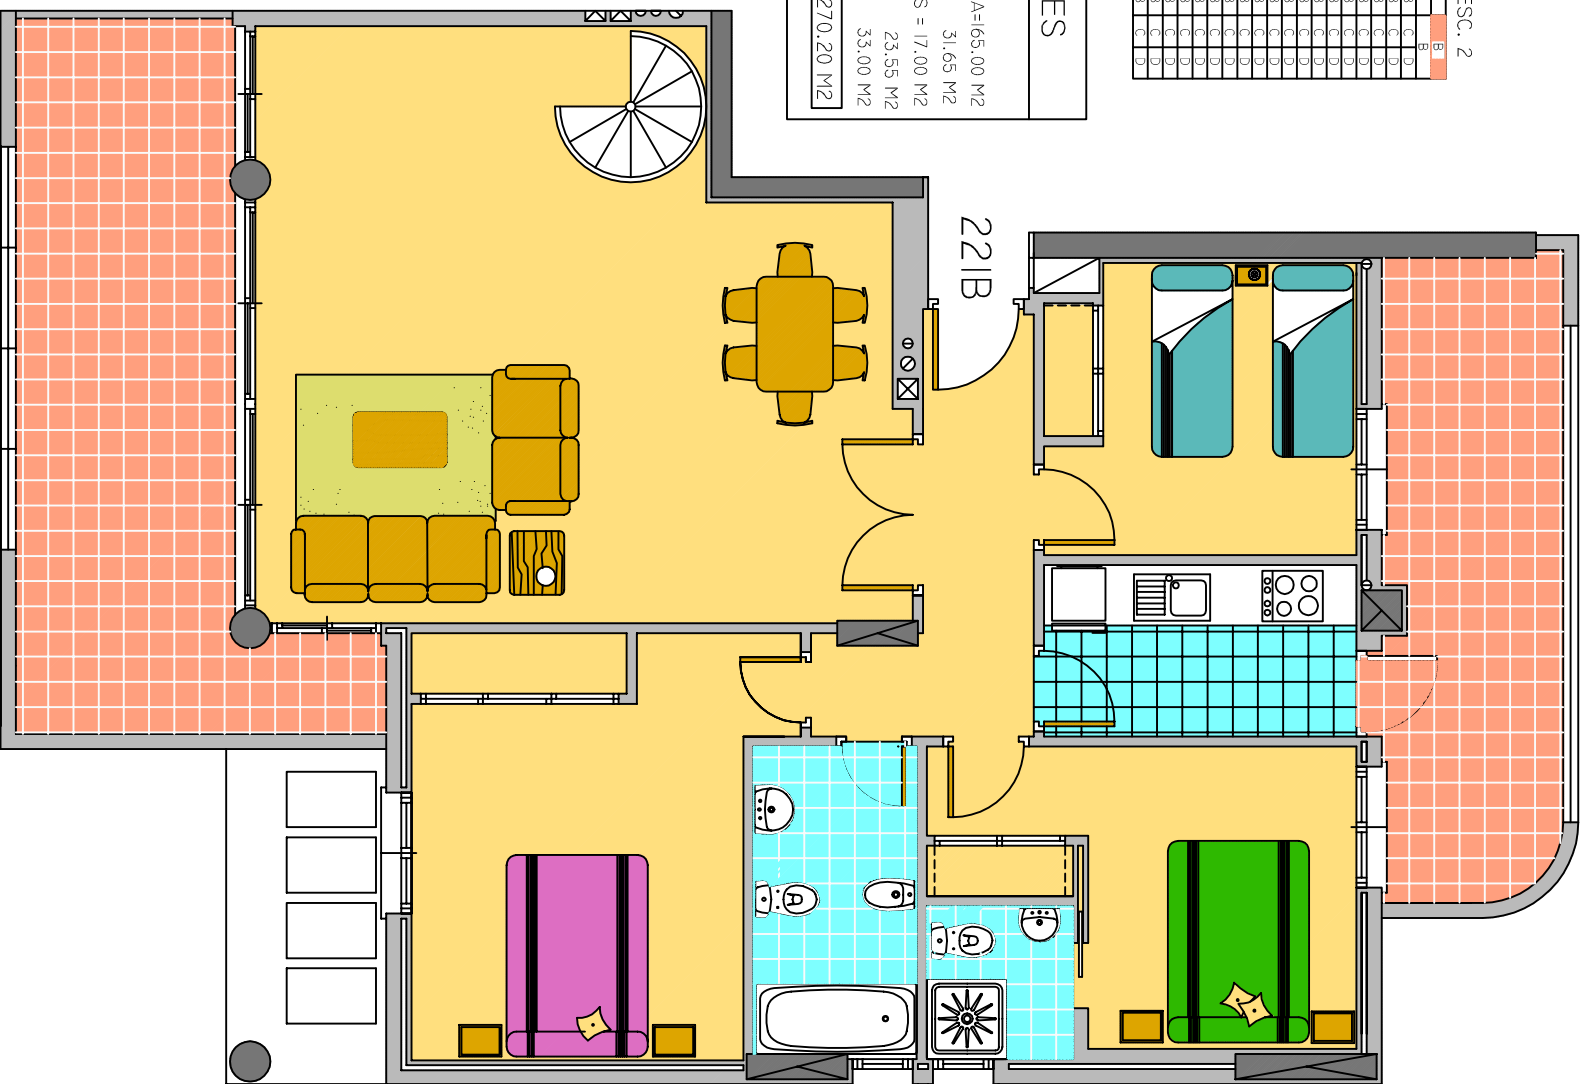

PLANTA BAJA

EDIFICIO AMBAR BEACH  
 PLANTA 21ª ESCALERA 2  
 E:1/75

	ESC. 1										ESC. 2									
21	A	B	B	B	A	A	A	A	A	A	A	B	B	B	A	A	A	A	A	A
20	A	B	C	D	A	A	A	A	A	A	A	B	C	D	A	A	A	A	A	A
19	A	B	C	D	A	A	A	A	A	A	A	B	C	D	A	A	A	A	A	A
18	A	B	C	D	A	A	A	A	A	A	A	B	C	D	A	A	A	A	A	A
17	A	B	C	D	A	A	A	A	A	A	A	B	C	D	A	A	A	A	A	A
16	A	B	C	D	A	A	A	A	A	A	A	B	C	D	A	A	A	A	A	A
15	A	B	C	D	A	A	A	A	A	A	A	B	C	D	A	A	A	A	A	A
14	A	B	C	D	A	A	A	A	A	A	A	B	C	D	A	A	A	A	A	A
13	A	B	C	D	A	A	A	A	A	A	A	B	C	D	A	A	A	A	A	A
12	A	B	C	D	A	A	A	A	A	A	A	B	C	D	A	A	A	A	A	A
11	A	B	C	D	A	A	A	A	A	A	A	B	C	D	A	A	A	A	A	A
10	A	B	C	D	A	A	A	A	A	A	A	B	C	D	A	A	A	A	A	A
9	A	B	C	D	A	A	A	A	A	A	A	B	C	D	A	A	A	A	A	A
8	A	B	C	D	A	A	A	A	A	A	A	B	C	D	A	A	A	A	A	A
7	A	B	C	D	A	A	A	A	A	A	A	B	C	D	A	A	A	A	A	A
6	A	B	C	D	A	A	A	A	A	A	A	B	C	D	A	A	A	A	A	A
5	A	B	C	D	A	A	A	A	A	A	A	B	C	D	A	A	A	A	A	A
4	A	B	C	D	A	A	A	A	A	A	A	B	C	D	A	A	A	A	A	A
3	A	B	C	D	A	A	A	A	A	A	A	B	C	D	A	A	A	A	A	A
2	A	B	C	D	A	A	A	A	A	A	A	B	C	D	A	A	A	A	A	A
1	A	B	C	D	A	A	A	A	A	A	A	B	C	D	A	A	A	A	A	A

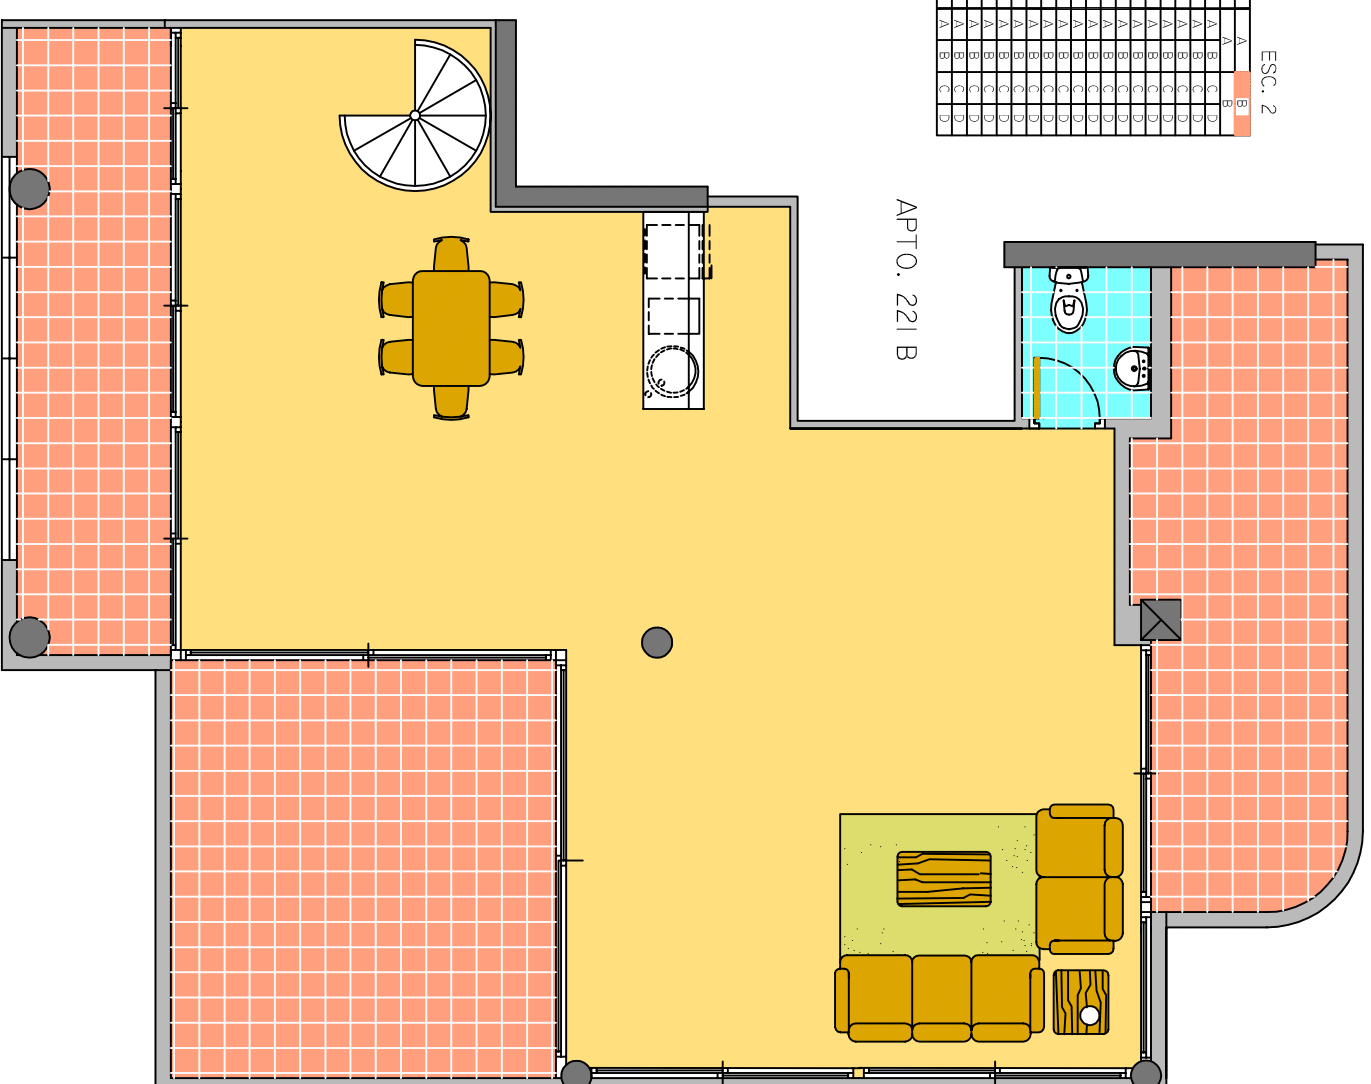

PLANTA ALTA